

Fastening pattern



REV

0


REV DATE

23/07/24

DWG NAME

C_BSNN320_2D0_NP_JTB-FN-UK

Item	=	BSNN320	
Fasteners	=	Timber to timber	Joist to beam
Type of fastening	=	Full nailing	

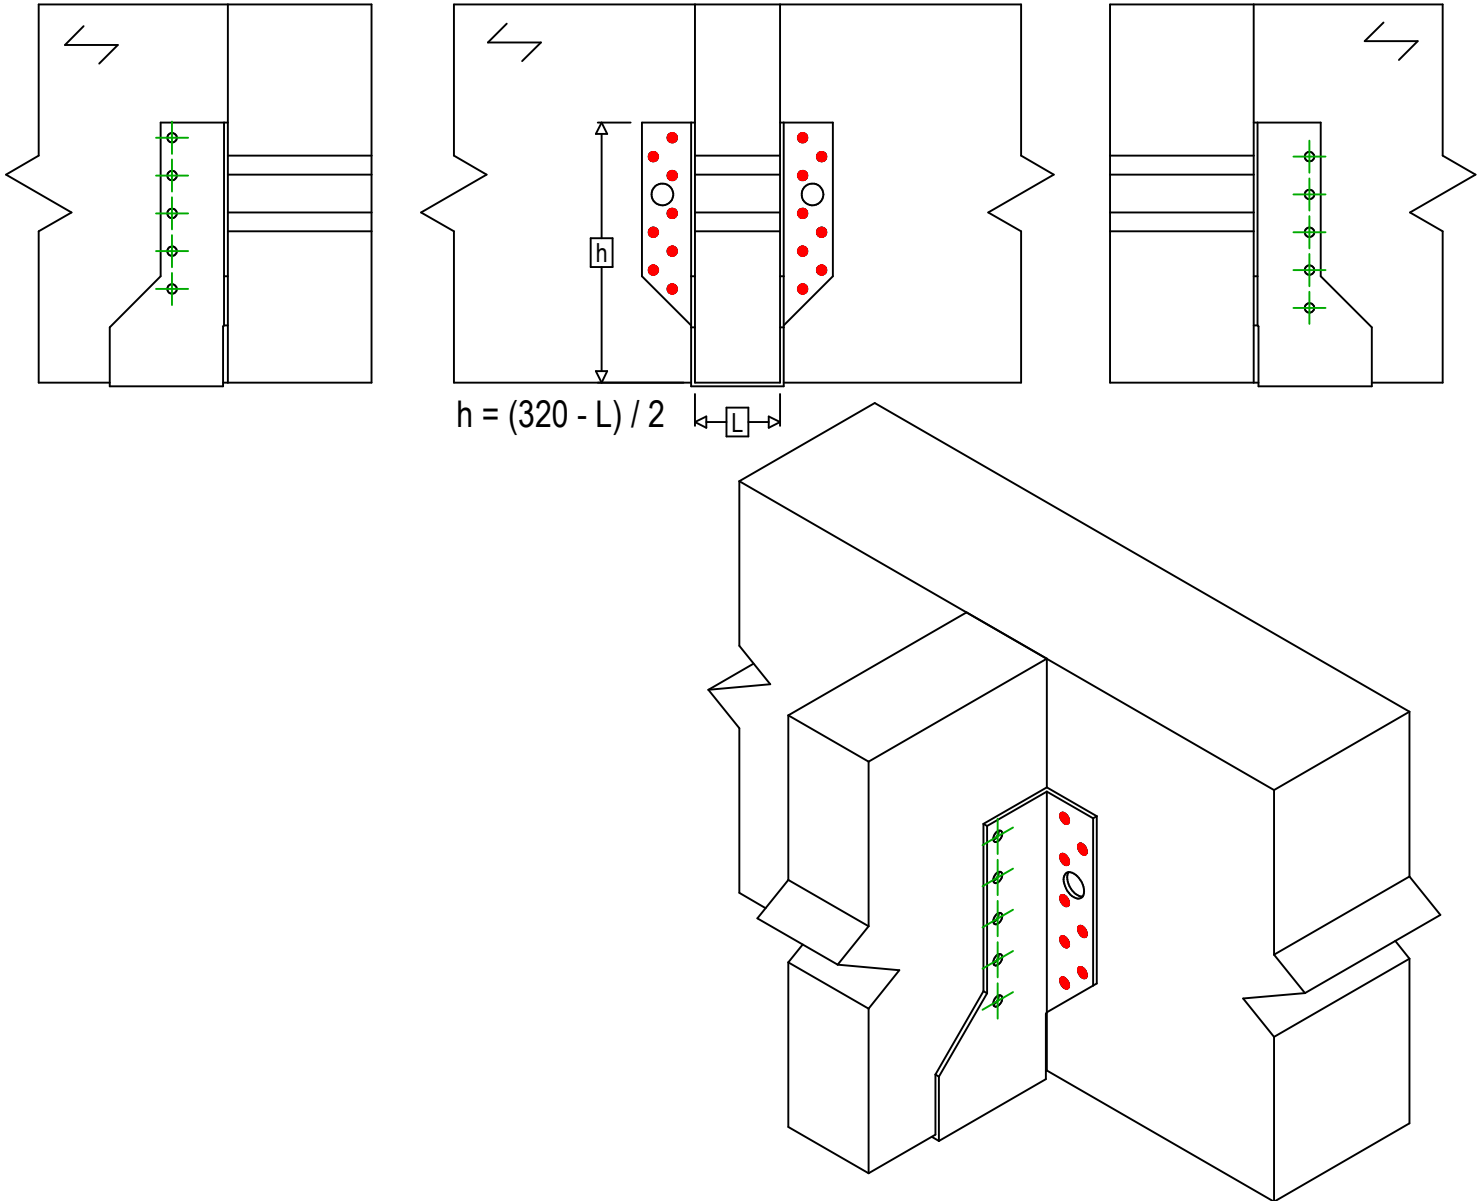

Header Fastener(s)	Symbol	Fasteners	Fasteners		Qty	
		CNA		CNA4.0X35 / CNA4.0X50		16
		CSA		CSA5.0X35 / CSA5.0X40		
-		-	-			
Joist Fastener(s)	Symbol	Fasteners	L < 64mm	L > 64mm	Qty	
		CNA		CNA4.0X35	CNA4.0X50	10
		CSA		CSA5.0X35	CSA5.0X40	