

Fastening pattern



REV

0


REV DATE

23/07/24

DWG NAME

C_BSNN340_2D0_NP_JTB-SSH-UK

Item	=	BSNN340	
Fasteners	=	Timber to timber	Joist to beam
Type of fastening	=	Fixing with SSH	

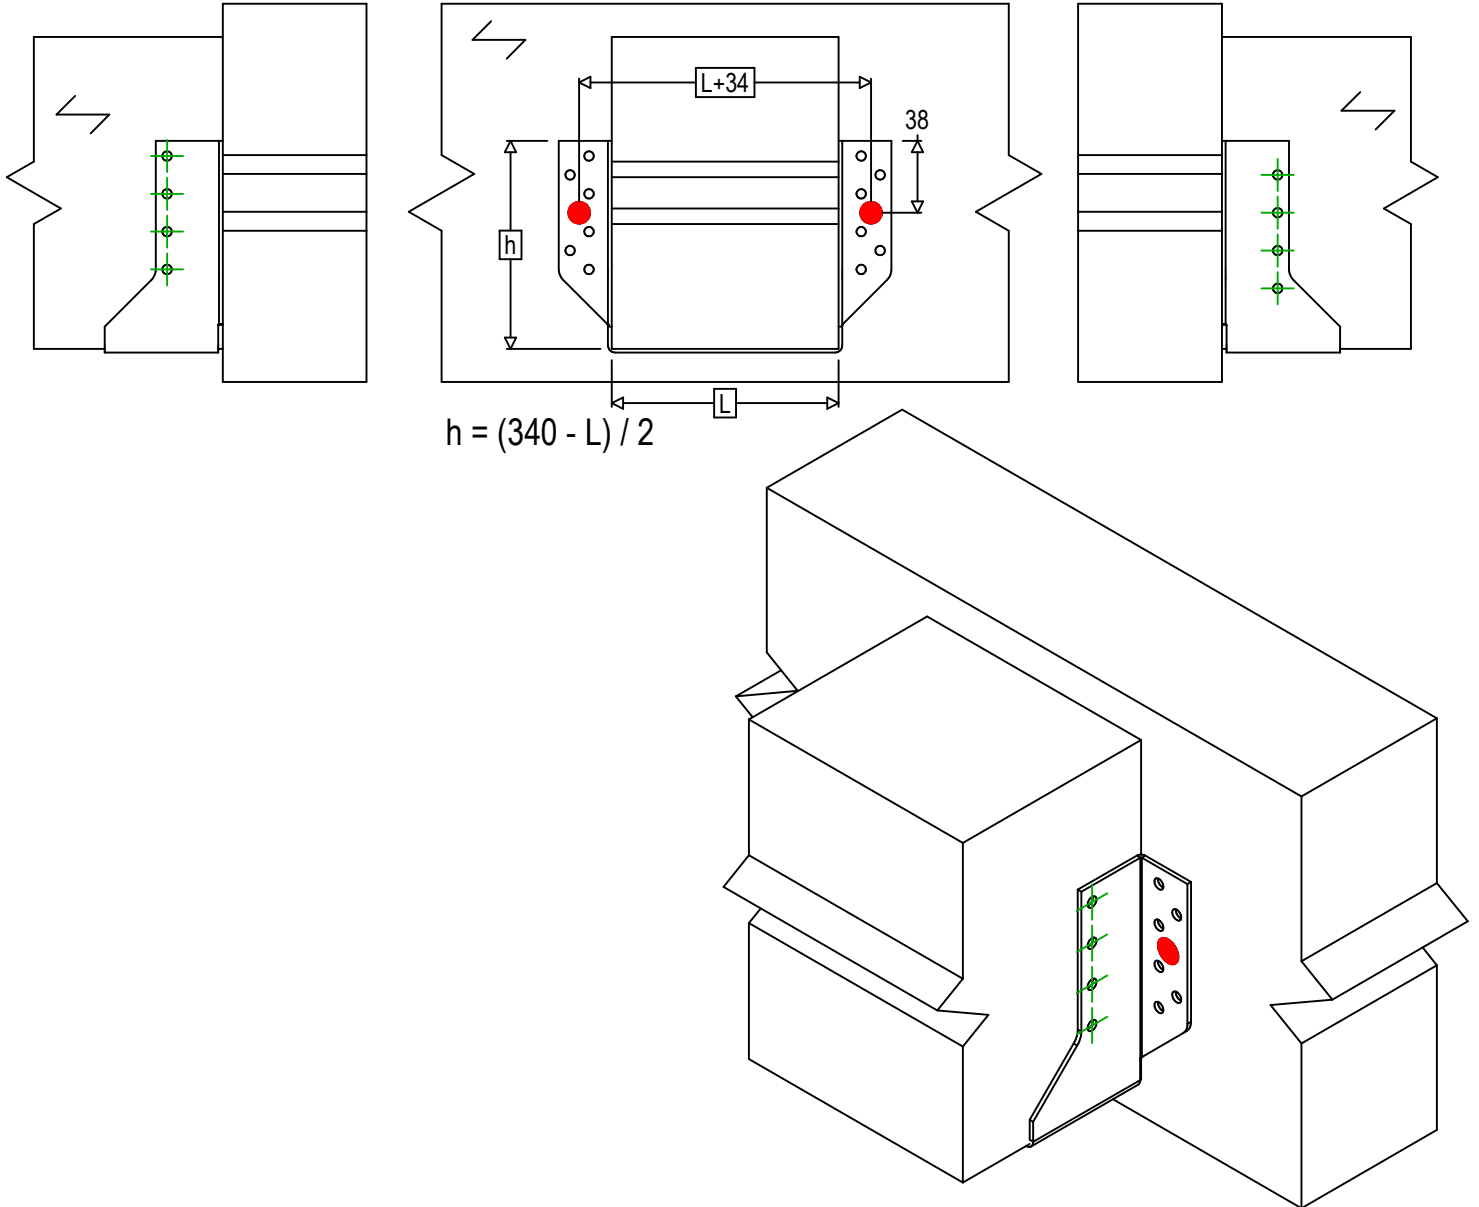

Header Fastener(s)	Symbol	Fasteners	Fasteners		Qty	
		SSH	SSH10.0X40			2
		-	-			
-		-				
Joist Fastener(s)	Symbol	Fasteners	L < 64mm	L > 64mm	Qty	
		CNA	CNA4.0X35	CNA4.0X50	8	
		CSA	CSA5.0X35	CSA5.0X40		